



NO	DESCRIPTION OF REVISIONS	MADE BY	DATE
1	RENAMED STD DWG FROM C-1064, 1 OF 2 & REVISED TITLE	RLF	9/04
2	REVISED GENERAL NOTE 1	RLF	9/04
3	RELOCATED # 4 REBAR	RLF	9/04
4			

GENERAL NOTES


1. Concrete shall be Class S, $f'_c=4000$ PSI.
2. If the footing and Half Barrier are cast monolithically, # 6 S shape rebars are not required.
3. # 4 rebar shall extend 12" past the construction joint at the completion of the day's pour.

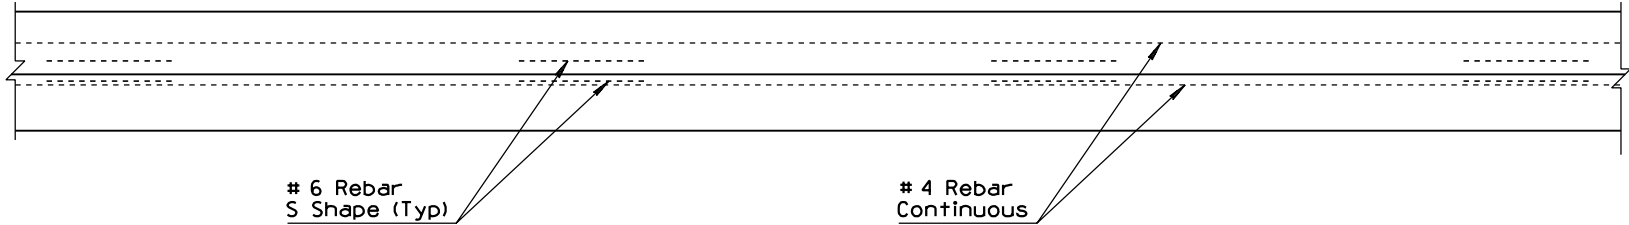


PLAN

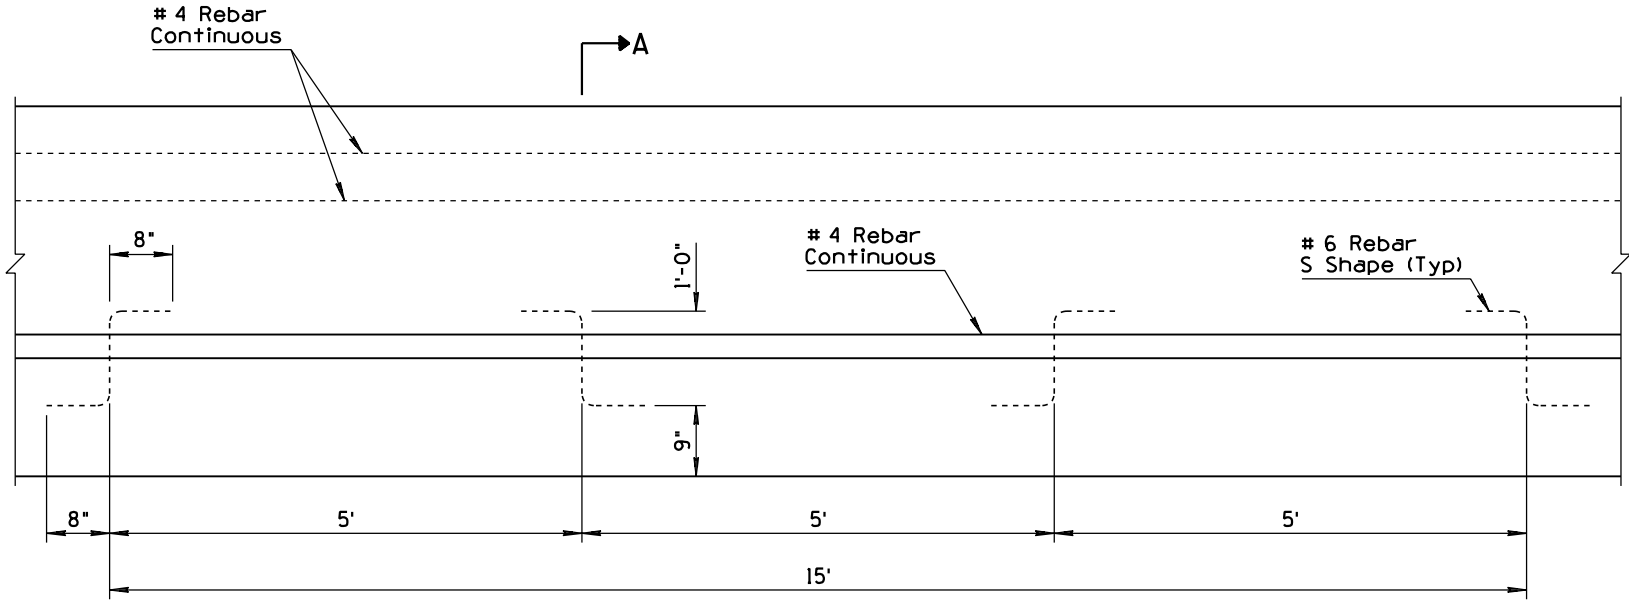


ELEVATION

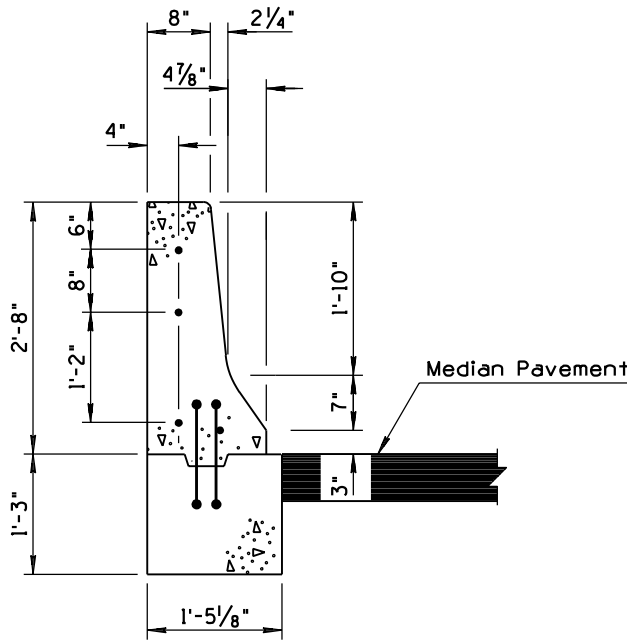

WITH AC
SECTION A-A

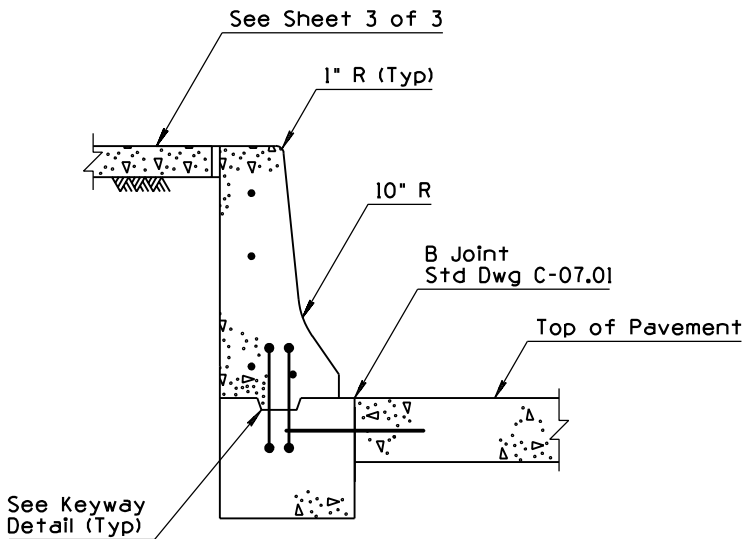

WITH PCCP
SECTION A-A
SEE SECTION A-A (WITH AC)
FOR TYPICAL REBAR PLACEMENT

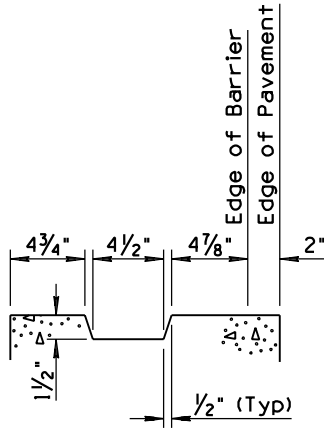

KEYWAY DETAIL
SEE SECTION A-A (WITH AC)
FOR TYPICAL REBAR PLACEMENT

APPROVED FOR DESIGN <i>Mary Viparina</i>	STATE OF ARIZONA DEPARTMENT OF TRANSPORTATION ROADWAY STANDARD DRAWINGS	REV. 9/04
APPROVED FOR DISTRIBUTION <i>Julia [Signature]</i>	CONCRETE HALF BARRIER 32" TYPE 'F' AT PIERS CAST-IN-PLACE	DRAWING NO. C-10.54 Sheet 1 of 3